






ARAPAHOE  
ARCHITECTS

P.O. BOX 4780  
BRECKENRIDGE, CO 80424  
970 453 8474

© COPYRIGHT  
REUSE OR REPRODUCTION  
OF THIS DOCUMENT IS NOT  
PERMITTED WITHOUT  
WRITTEN PERMISSION OF  
ARAPAHOE ARCHITECTS, P.C.

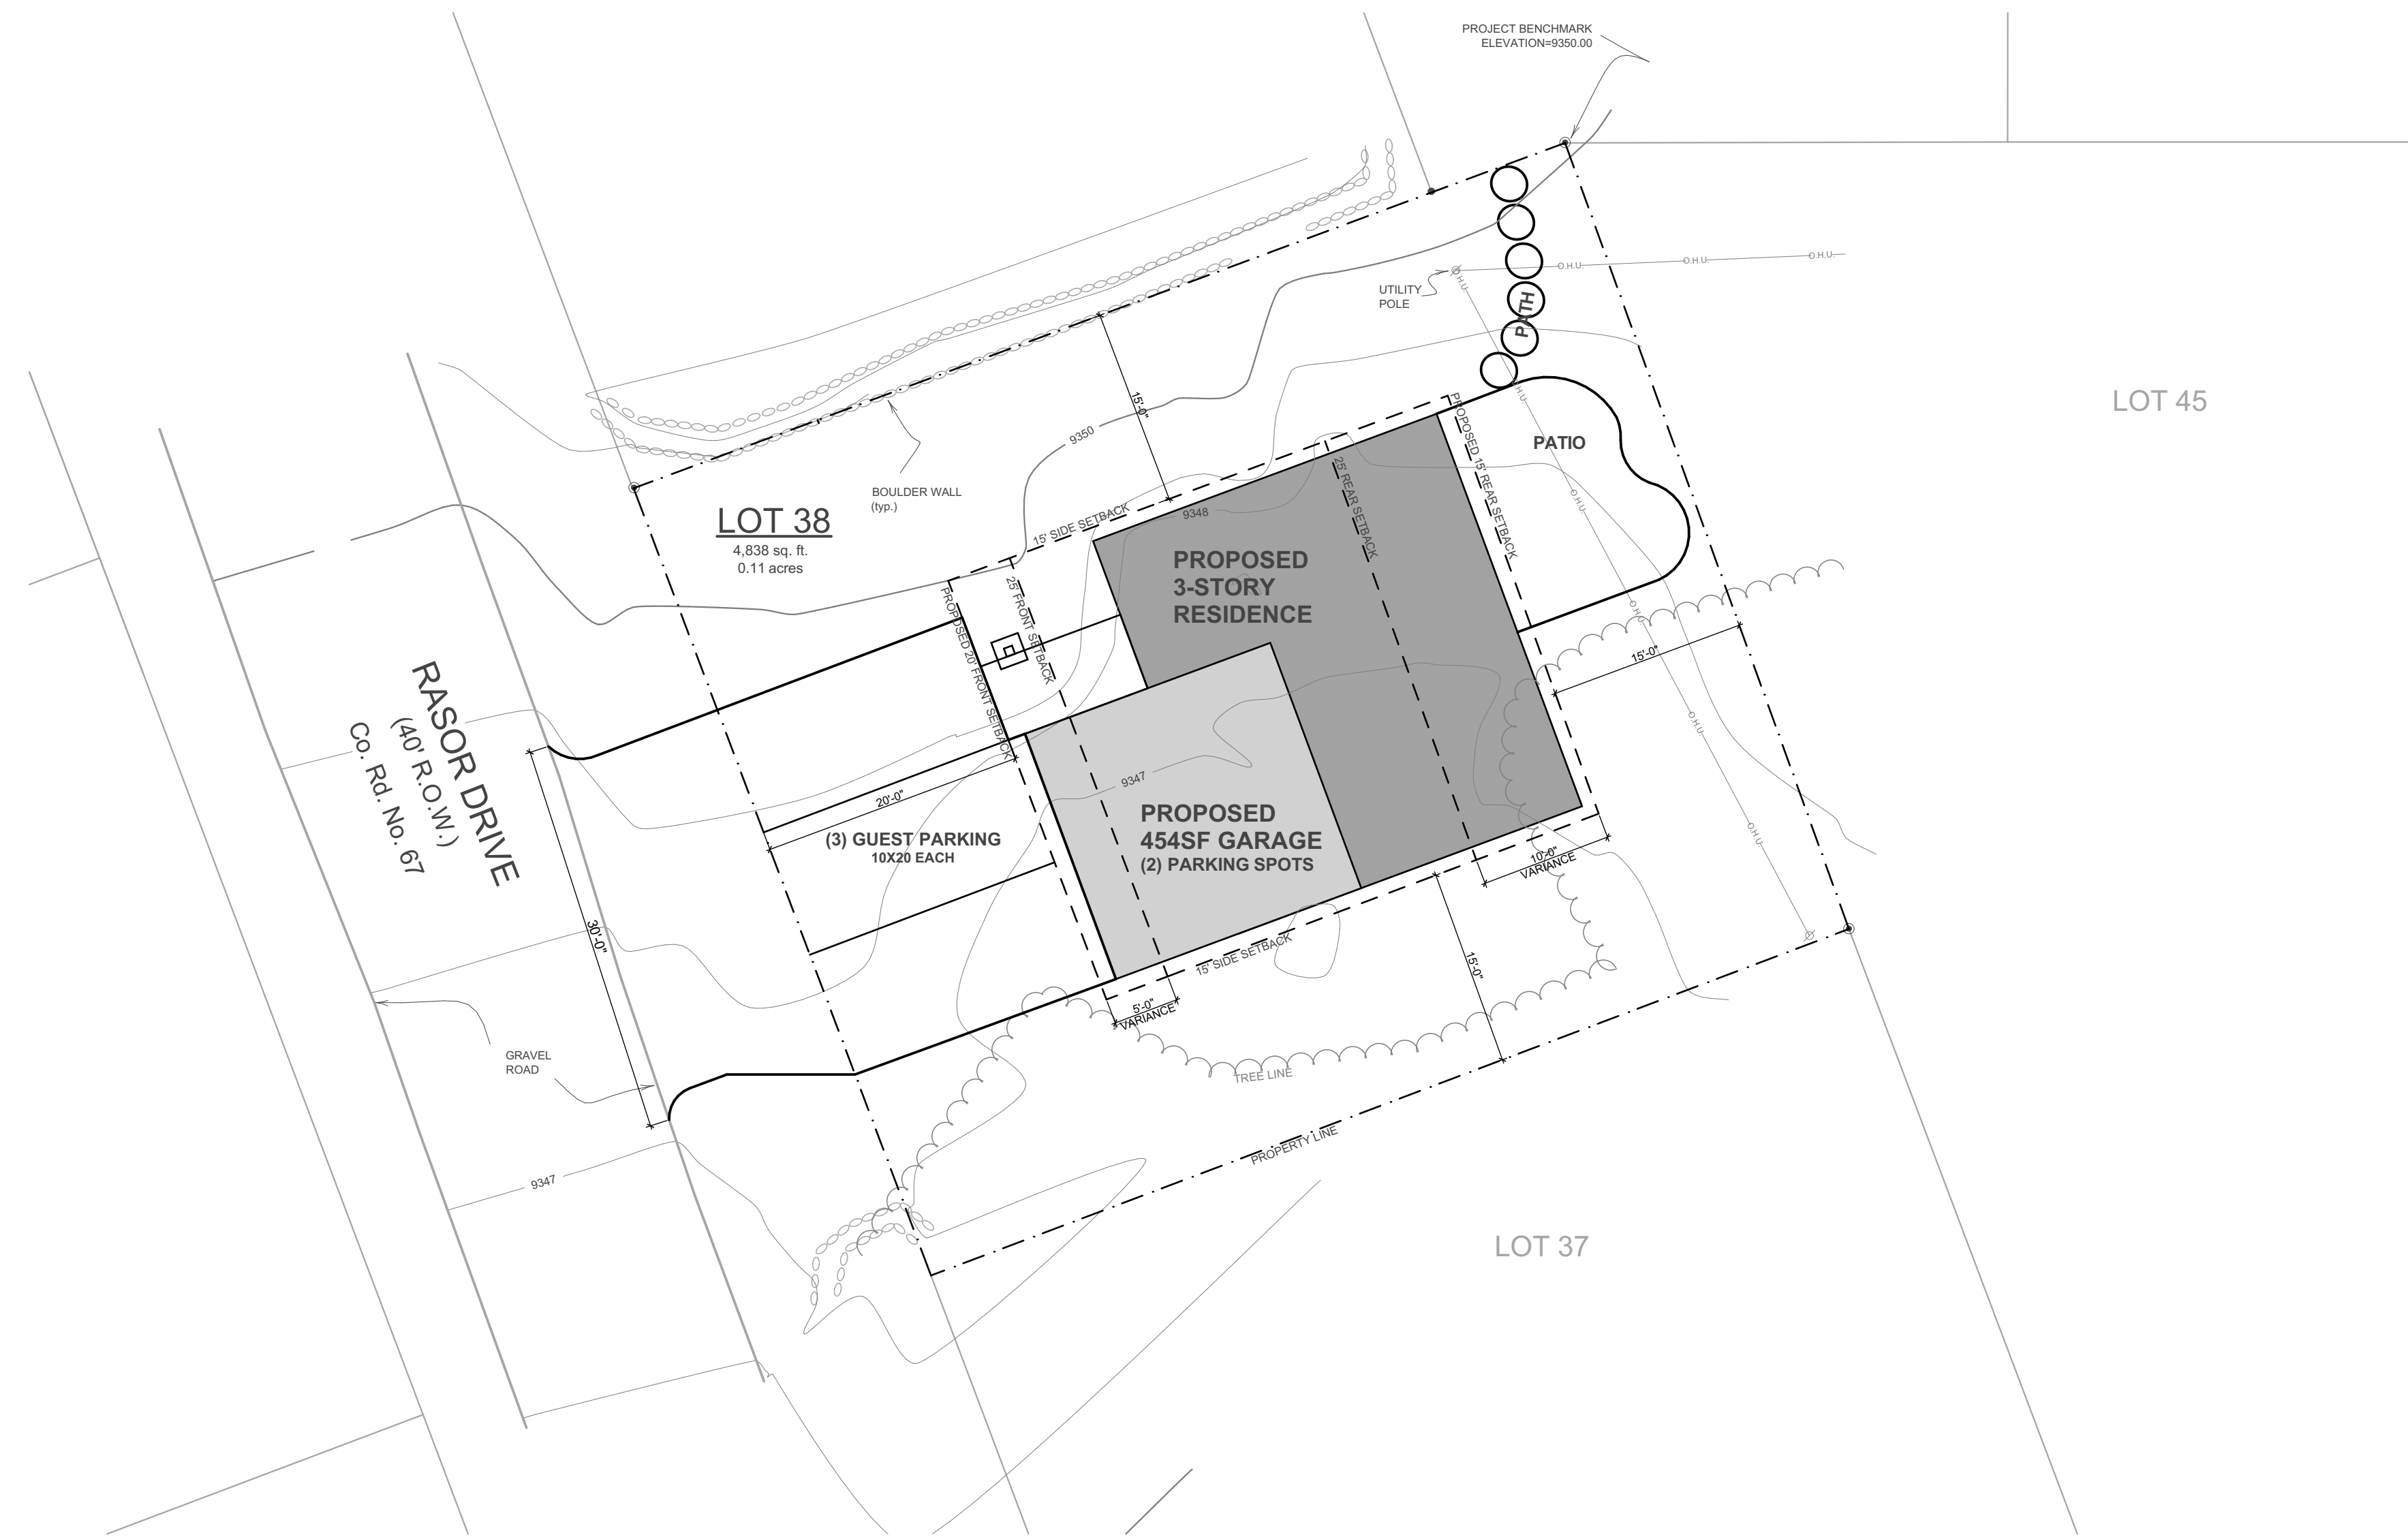

1 SITE PLAN  
A-1 SCALE: 1" = 10'

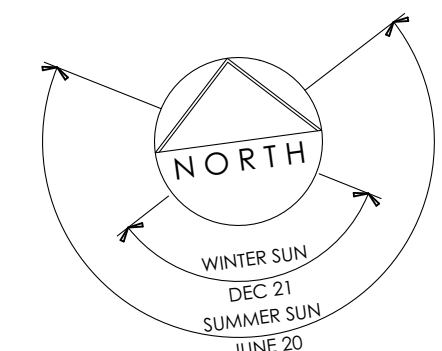 

STOUT RESIDENCE


236 RASOR DR  
KEYSTONE, CO

SITE PLAN

JOB 2413  
DWN BY NJ  
ISSUE 09/26/24 - VARIANCE APP

SHEET

A-1

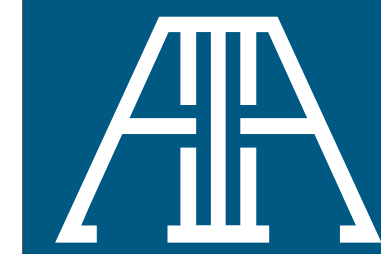

ARAPAHOE ARCHITECTS

P.O. BOX 4780  
BRECKENRIDGE, CO 80424  
970 453 8474

© COPYRIGHT  
REUSE OR REPRODUCTION  
OF THIS DOCUMENT IS NOT  
PERMITTED WITHOUT  
WRITTEN PERMISSION OF  
ARAPAHOE ARCHITECTS, P.C.

STOUT RESIDENCE


236 RASOR DR  
KEYSTONE, CO

FLOOR PLANS


JOB 2413  
DWN BY NJ  
ISSUE 09/26/24 - VARIANCE APP

SHEET

A-2

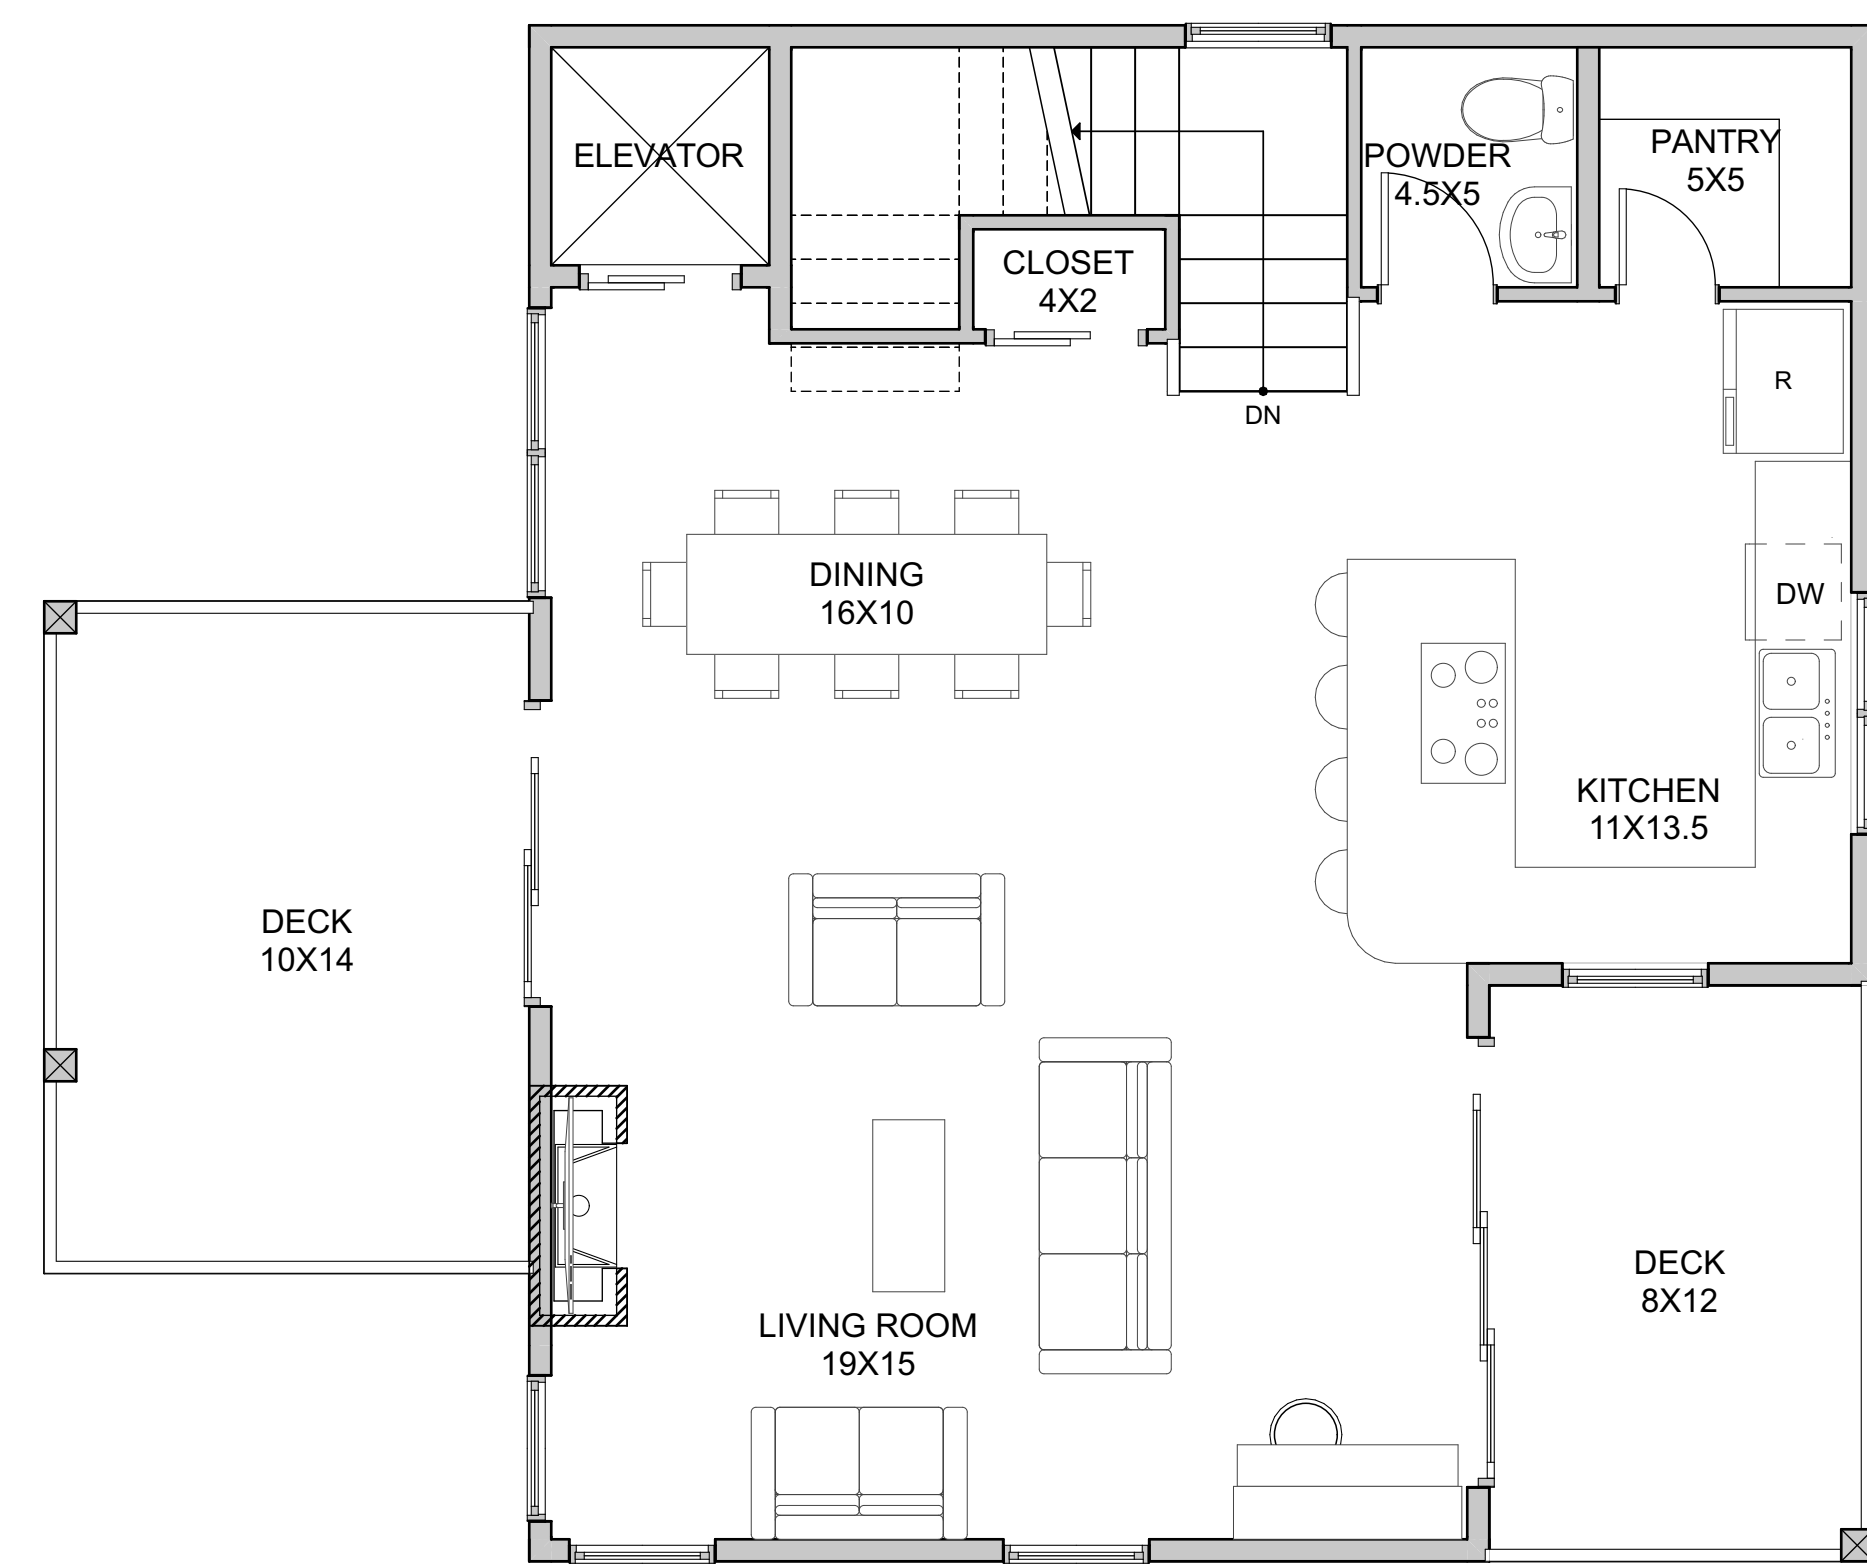


1 UPPER FLOOR  
SCALE: 1/4" = 1'-0"

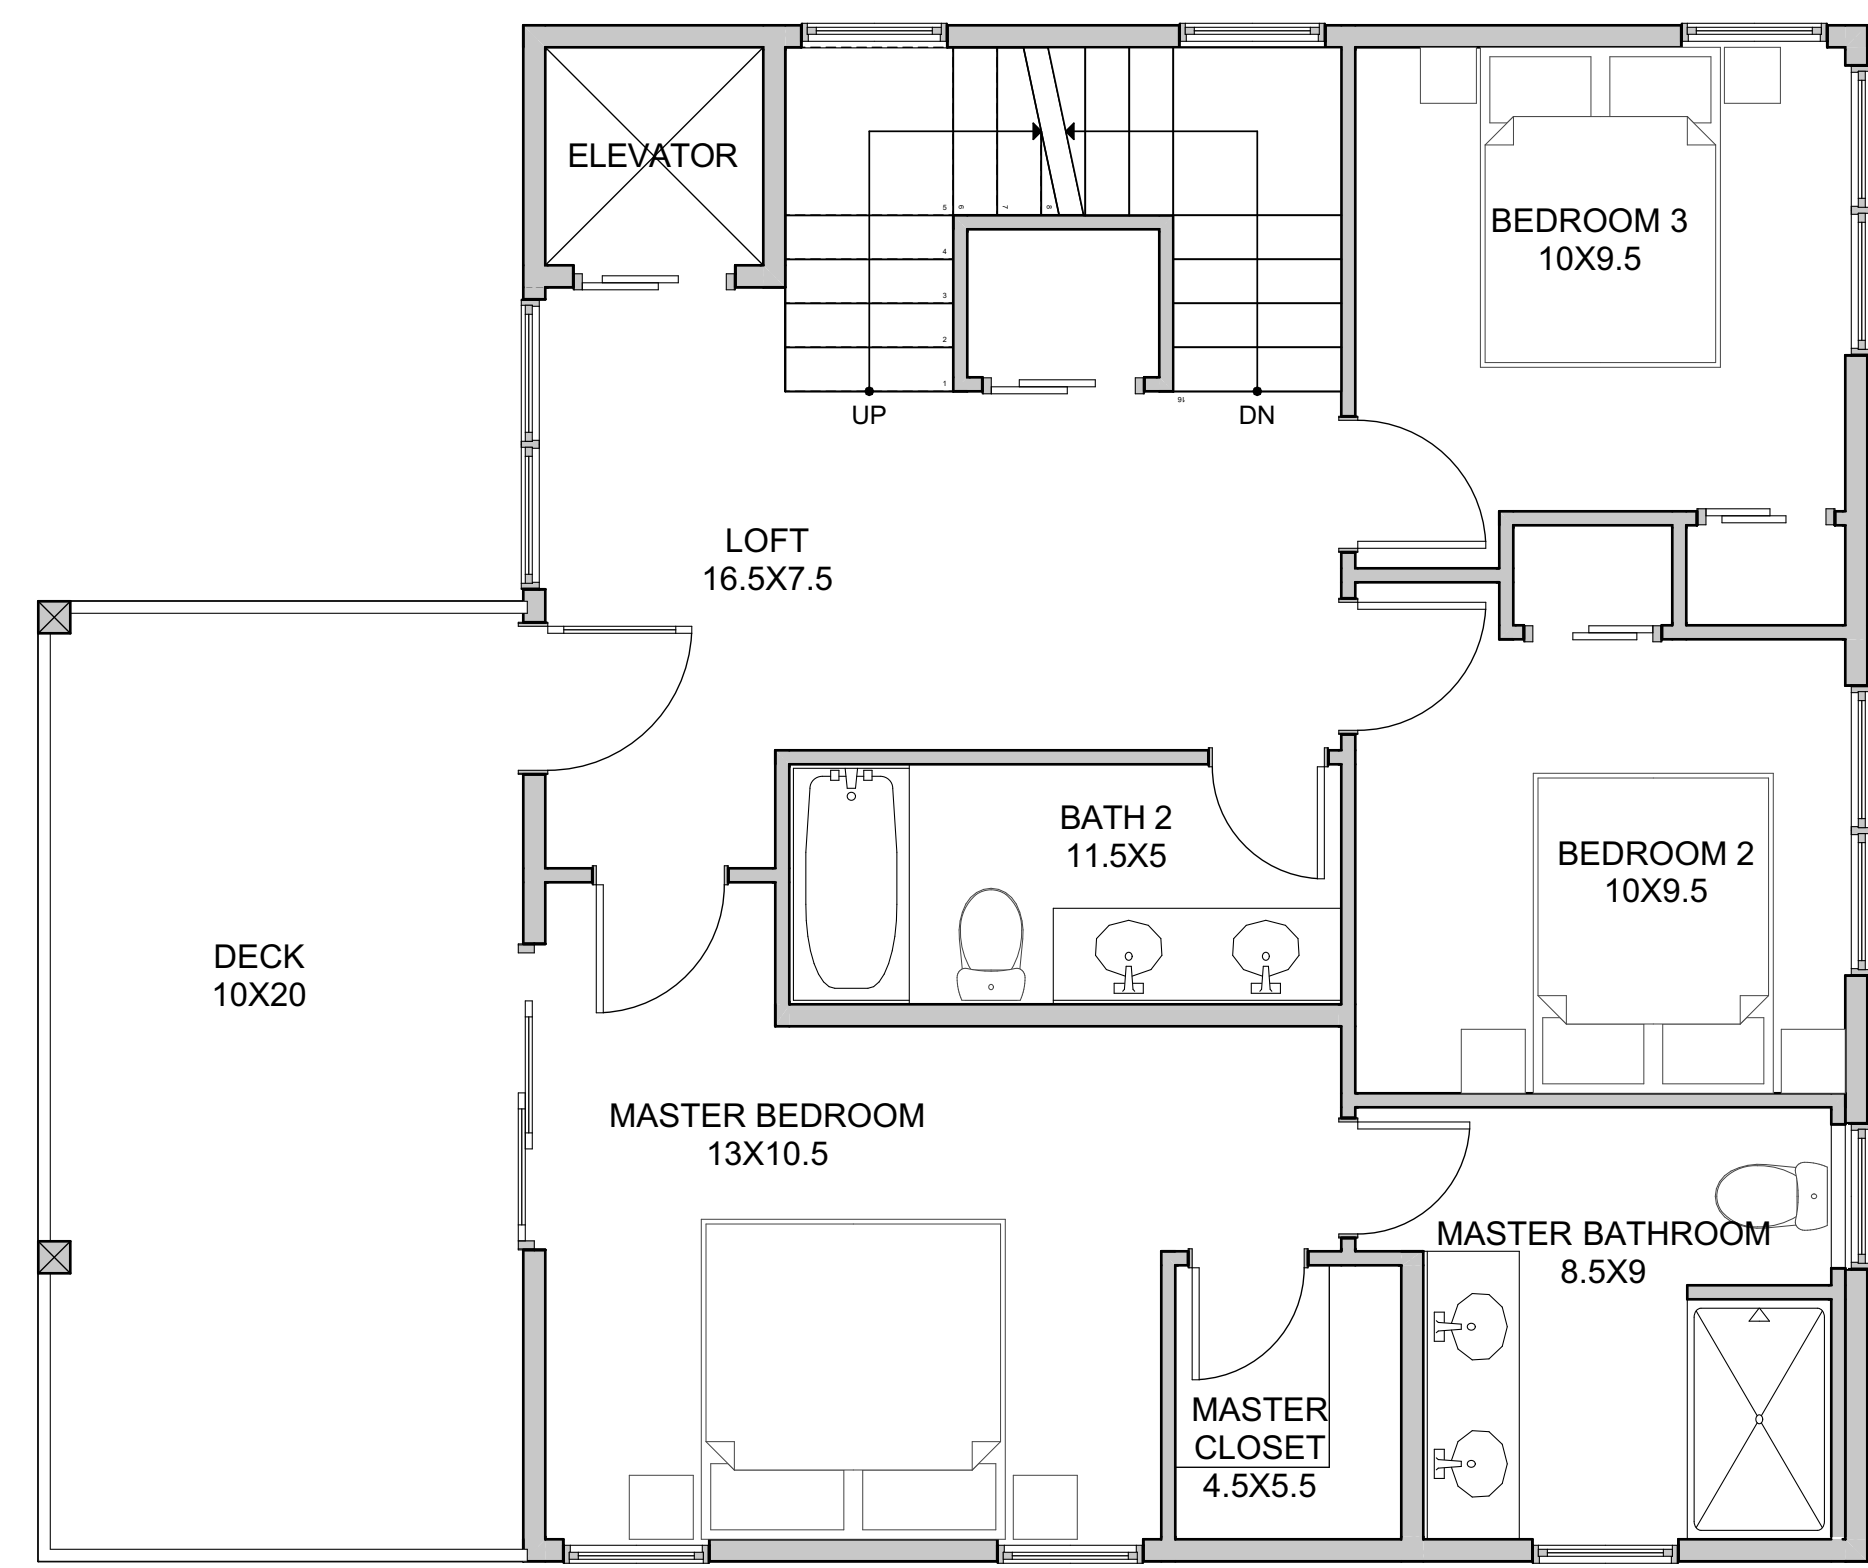



2 MAIN FLOOR  
SCALE: 1/4" = 1'-0"

BUILDING AREA CALCULATIONS			
	FINISHED	UNFINISHED	TOTAL
LOWER FLOOR	642	454	1,096
MAIN FLOOR	866	-	866
UPPER FLOOR	703	-	703
TOTAL:	2,211	454	2,665

NOTES: UNFINISHED INCLUDES GARAGE & MECH

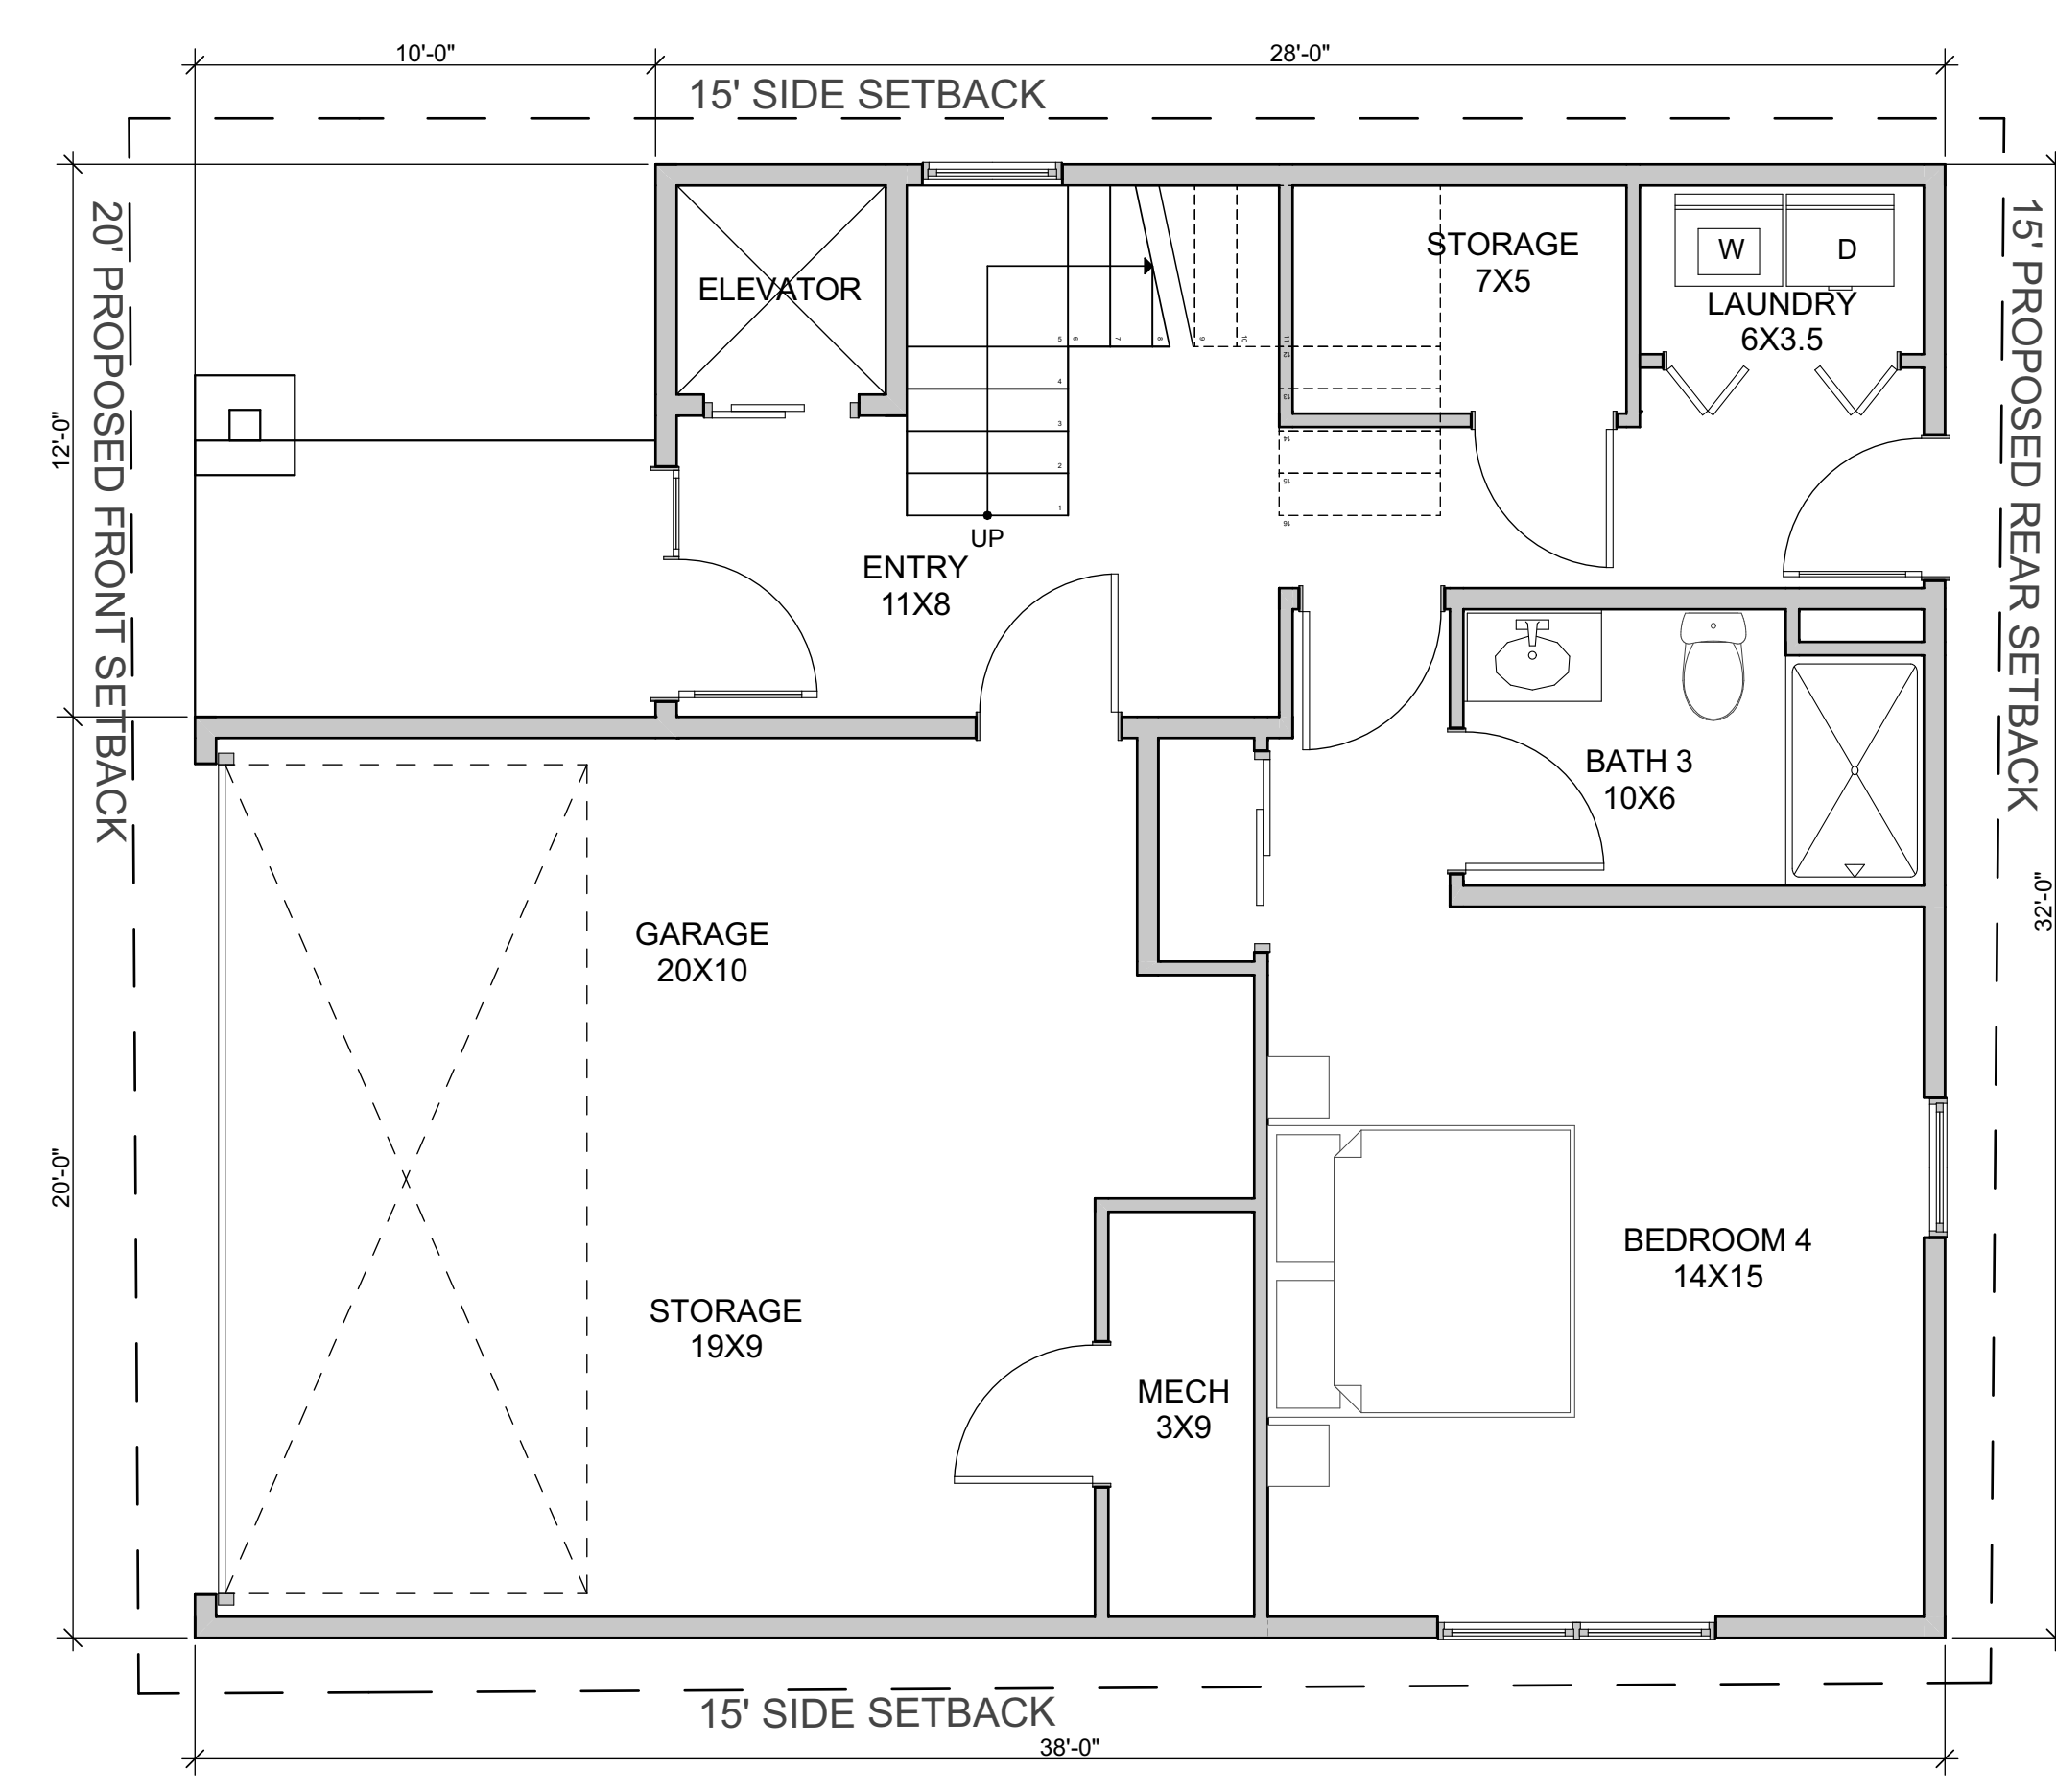

3 LOWER FLOOR  
SCALE: 1/4" = 1'-0"

 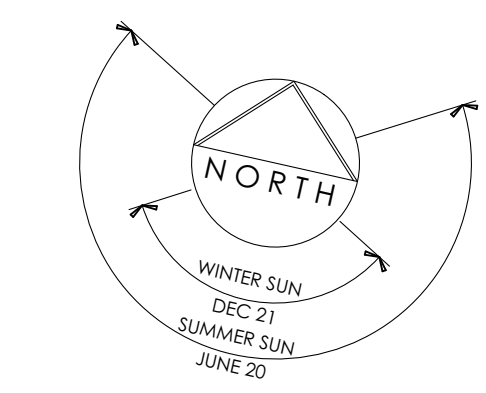


FILE: C:\AA\Arch\Projects\2024\202413 - Stout Residence\Drawings\Arch Drawings\2413 - STOUT RESIDENCE.v5 (no slab) (no plot) DATE: 10/26/2024




ARAPAHOE  
ARCHITECTS

P.O. BOX 4780  
BRECKENRIDGE, CO 80424  
970 453 8474


© COPYRIGHT  
REUSE OR REPRODUCTION  
OF THIS DOCUMENT IS NOT  
PERMITTED WITHOUT  
WRITTEN PERMISSION OF  
ARAPAHOE ARCHITECTS, P.C.

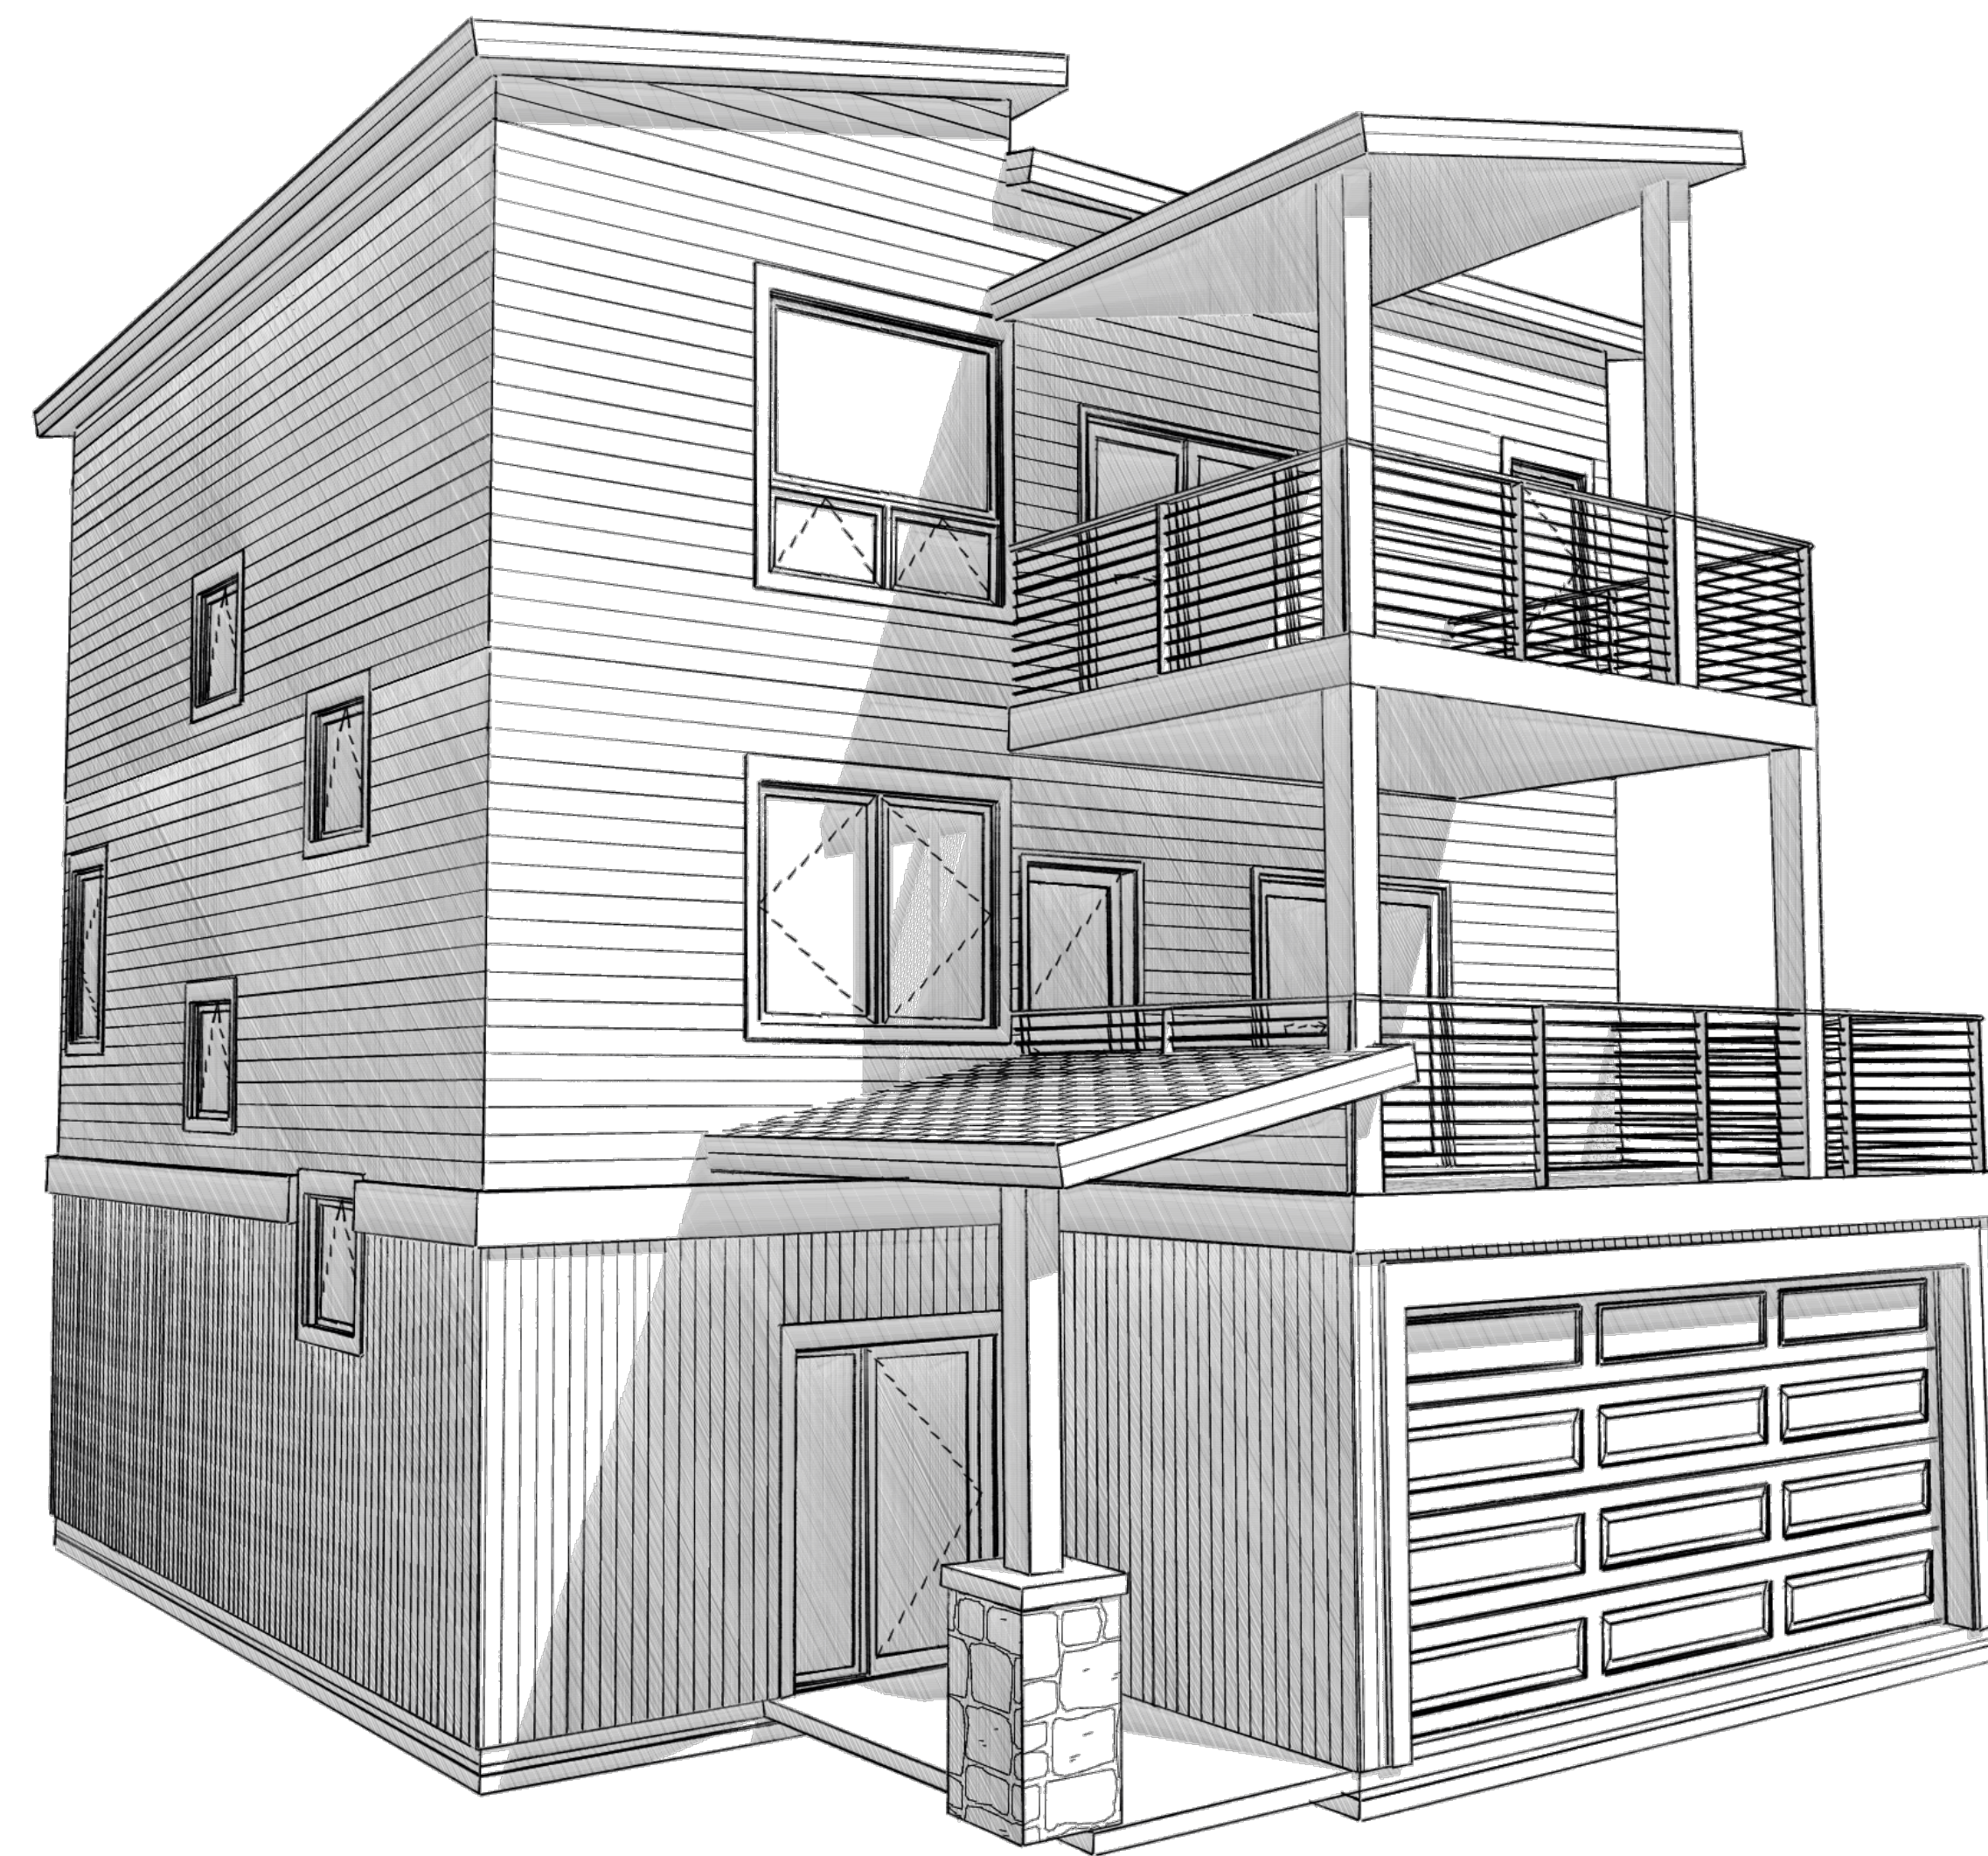

2 NORTHWEST  
A-3 SCALE: 1:1.18

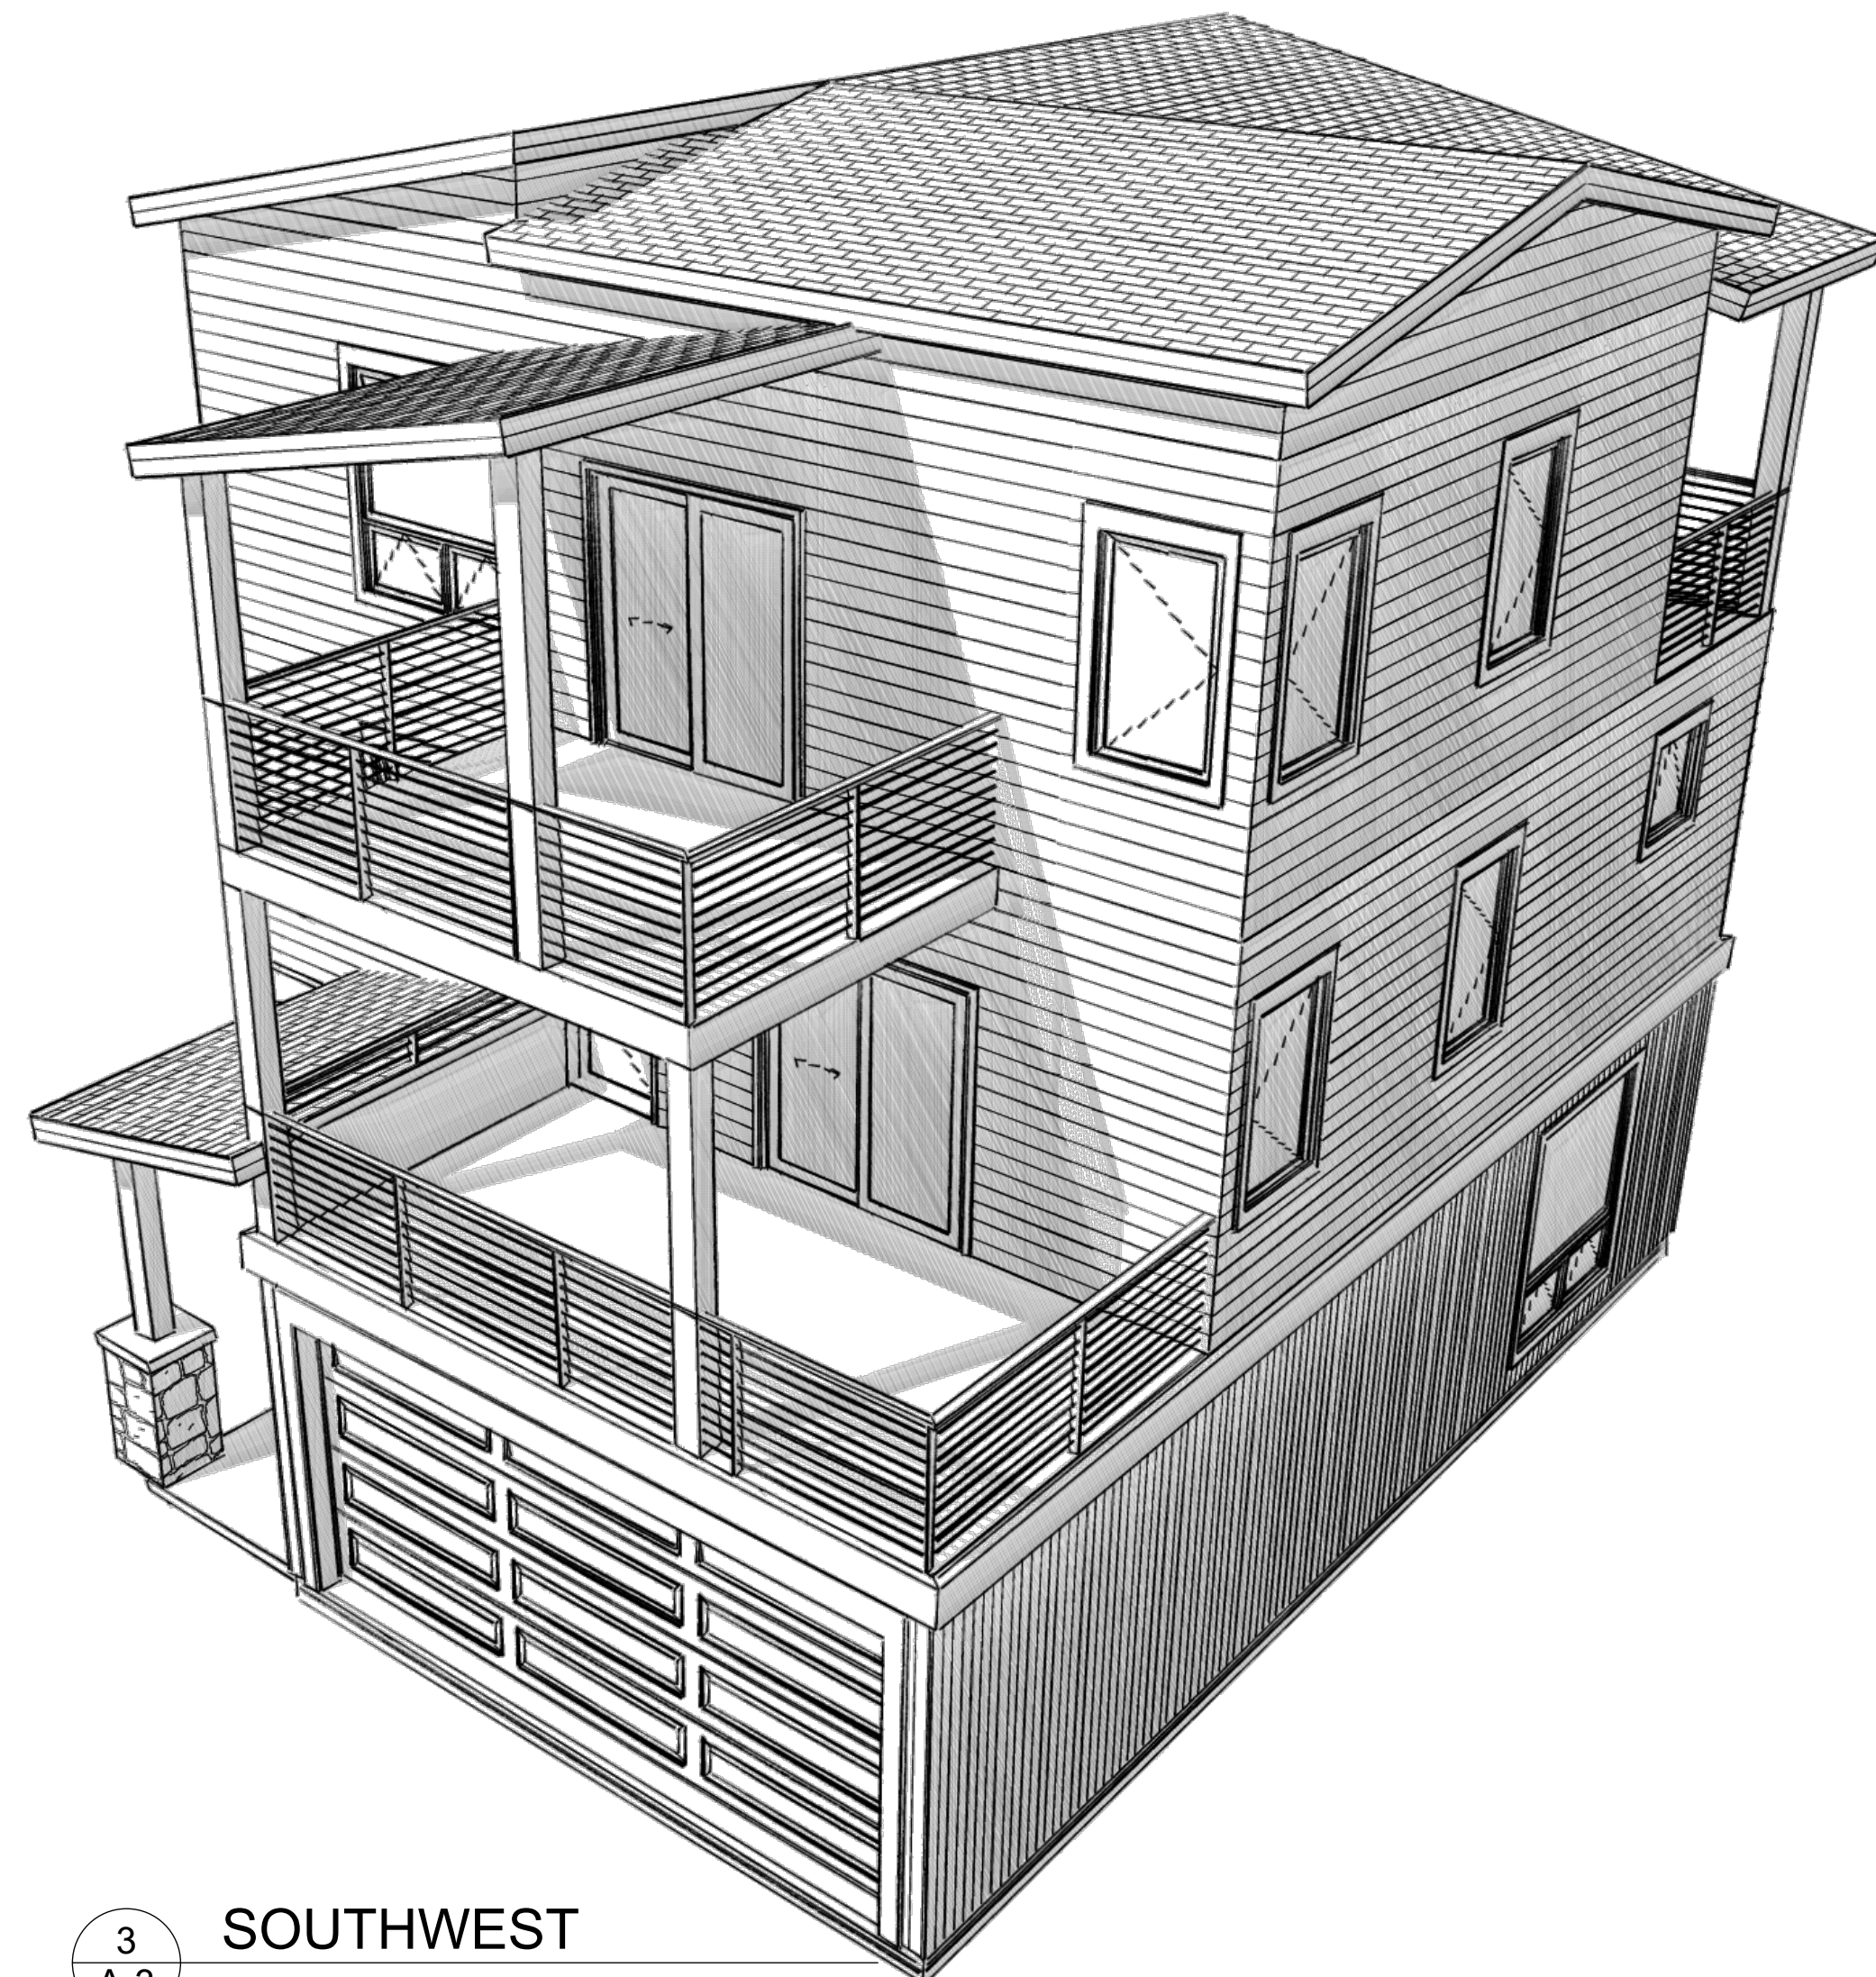

3 SOUTHWEST  
A-3 SCALE: 1:1.05

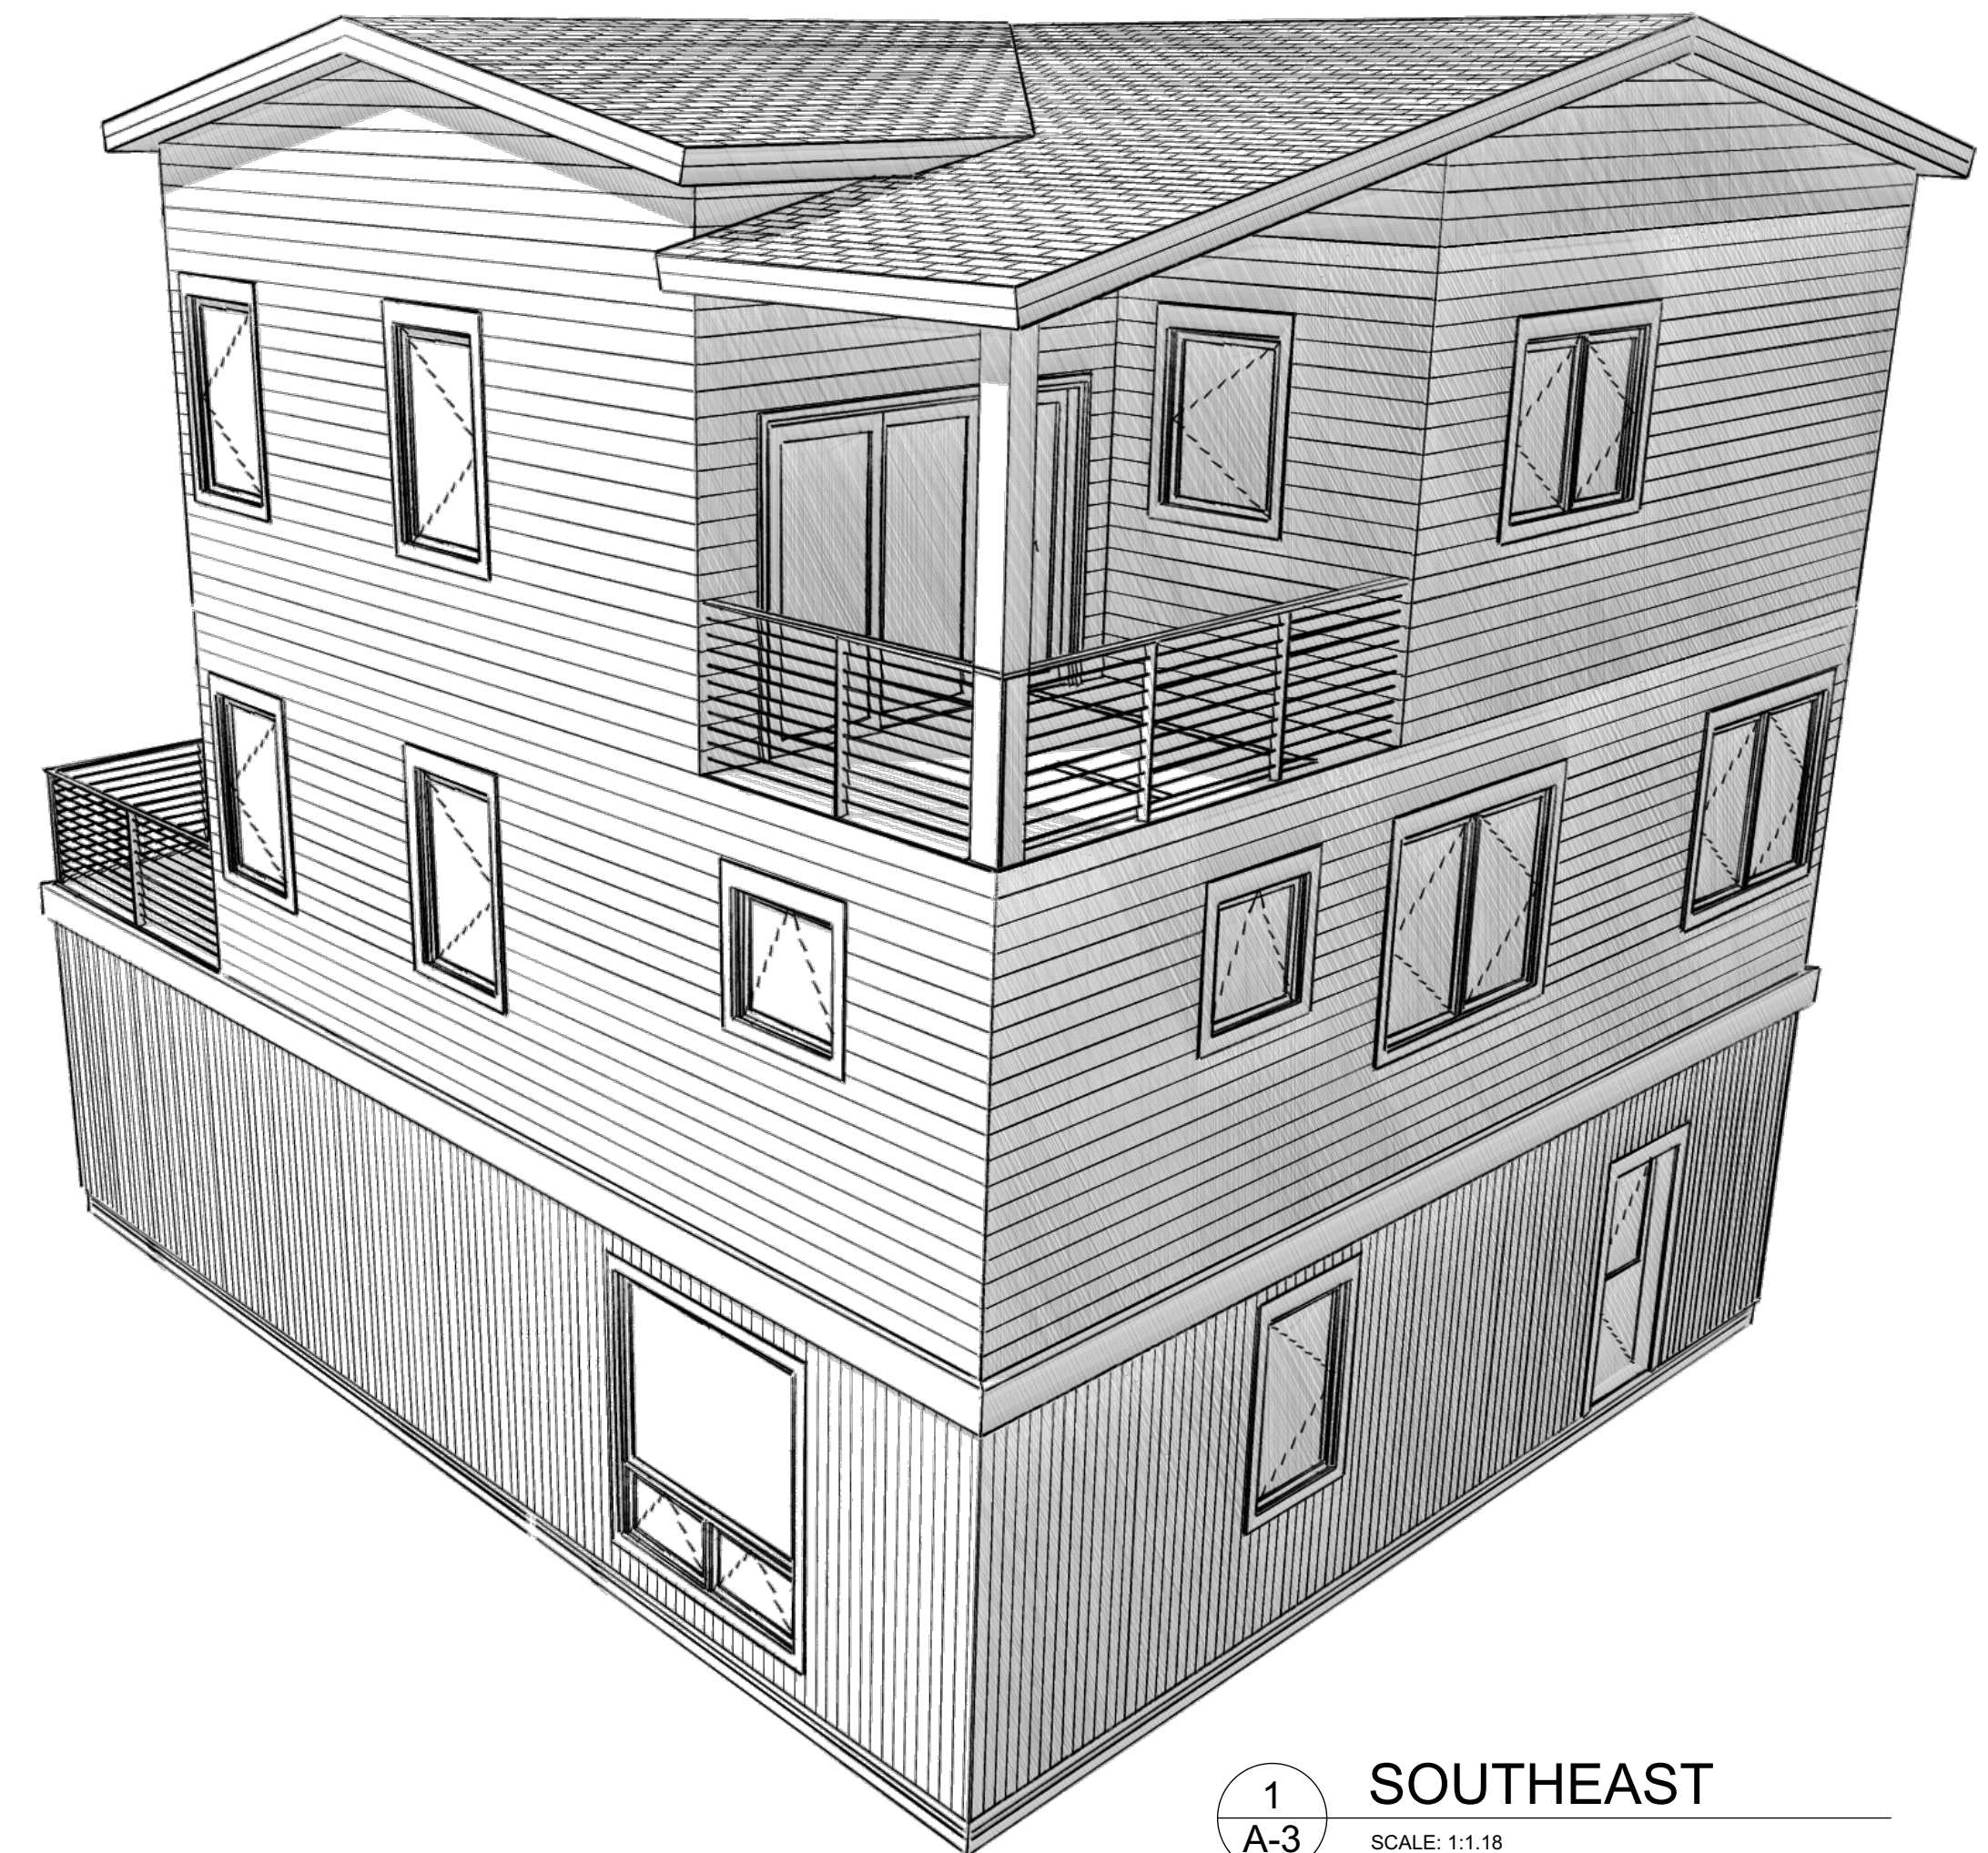

1 SOUTHEAST  
A-3 SCALE: 1:1.18

STOUT RESIDENCE

236 RASOR DR  
KEYSTONE, CO

CONCEPTUAL  
PERSPECTIVES

JOB 2413  
DWN BY NJ  
ISSUE 09/26/24 - VARIANCE APP

SHEET

A-3